

RoofSupport PVbox



Conduct
Stockholm 31
2993LM Barendrecht

SB.2.NF.T1.NSX.8IN.8OUT.MT

Details:



RoofSupport PVbox

CP.2.NF.T1.NSX.8IN.8OUT.MT

Cover

Drawn by: S. Vanpraet

Date: 28-2-2018

Page

001

INDEX

PAGE	DESCRIPTION	DRAWING TYPE	DRAWN BY	DATE
001	Cover	Title page / cover sheet	S. Vanpraet	28-2-2018
050	Index	Table of contents	S. Vanpraet	28-2-2018
100	Power supply	Schematic multi-line	S. Vanpraet	28-2-2018
600	Cabinet layout	Model view	S. Vanpraet	28-2-2018
601	Cabinet layout	Model view	S. Vanpraet	28-2-2018
700	Product list	Summarized parts list	S. Vanpraet	28-2-2018



RoofSupport PVbox


CP.2.NF.T1.NSX.8IN.8OUT.MT

Index

Drawn by: S. Vanpraet
Date: 28-2-2018

Page

050

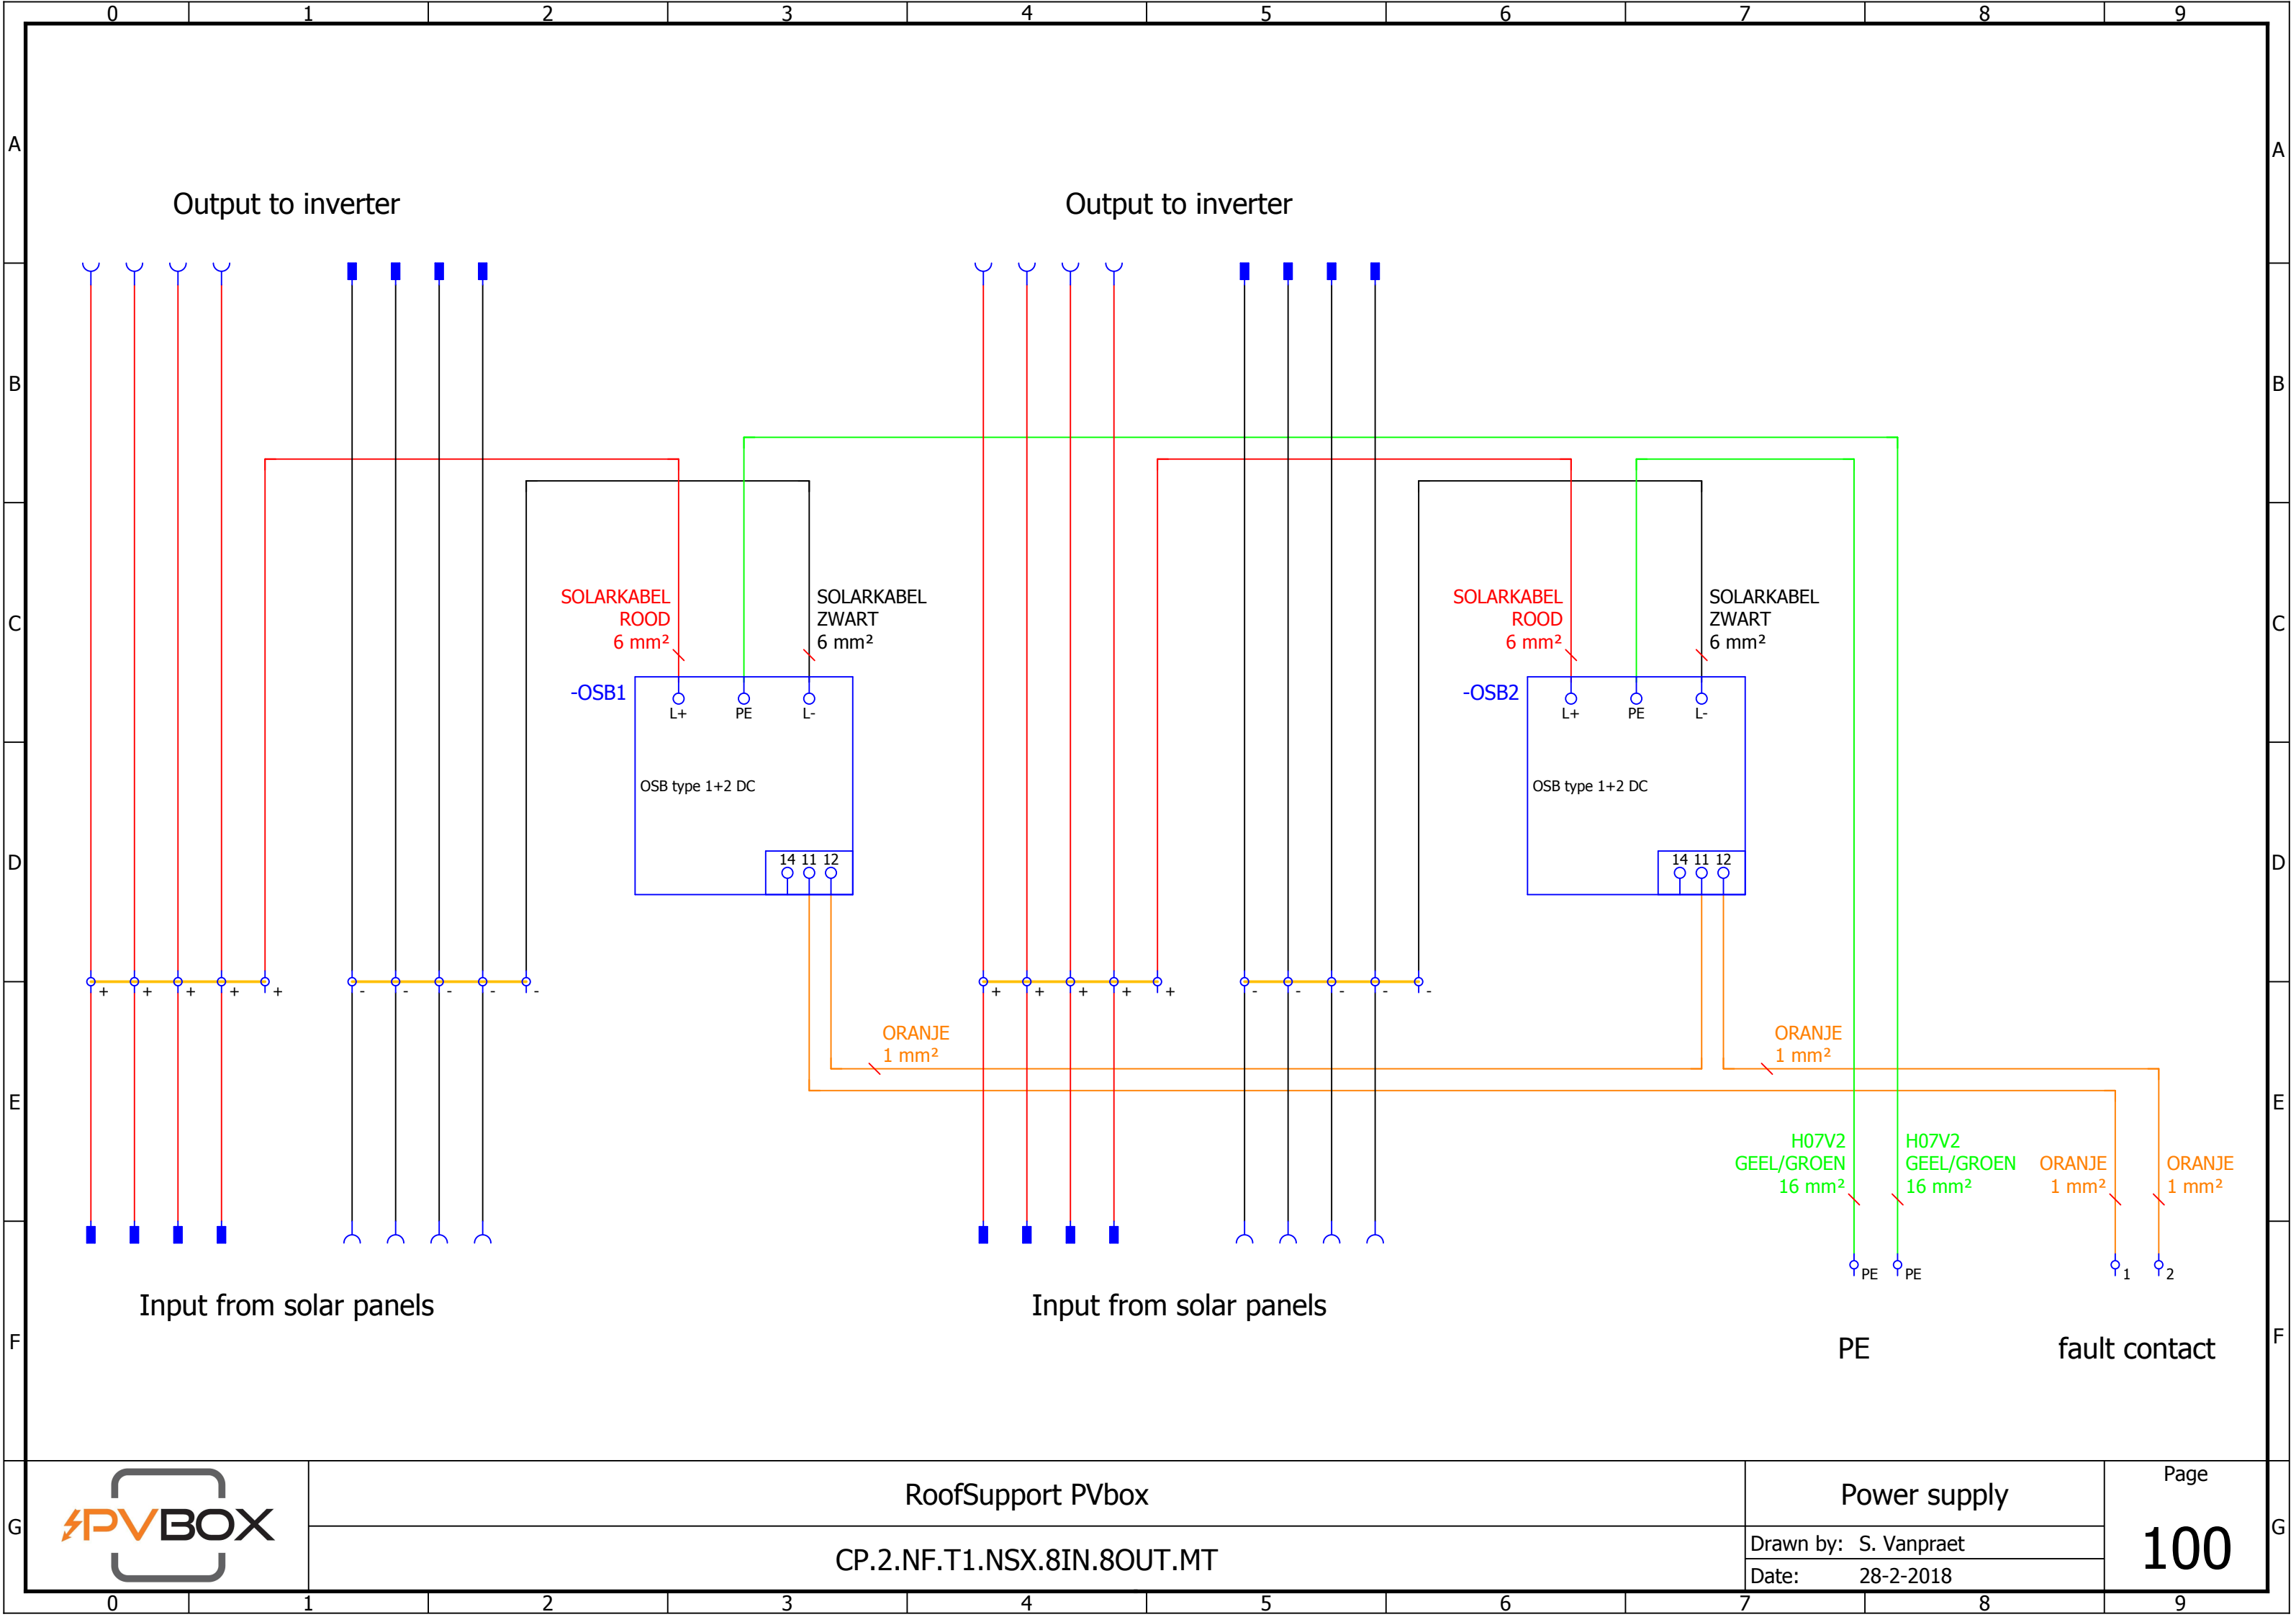

RoofSupport PVbox

CP.2.NF.T1.NSX.8IN.8OUT.MT





Power supply

Drawn by: S. Vanpraet

Date: 28-2-2018

Page

100

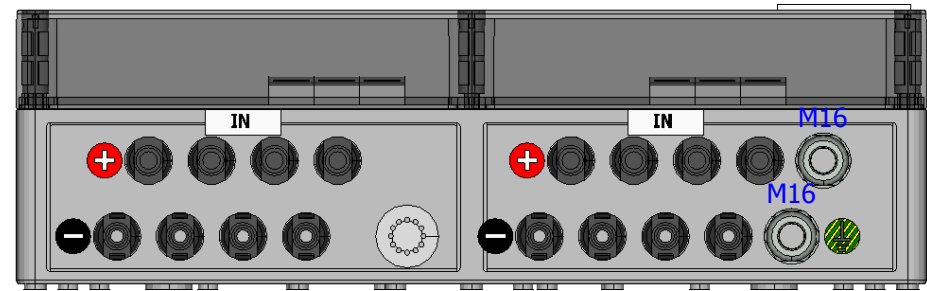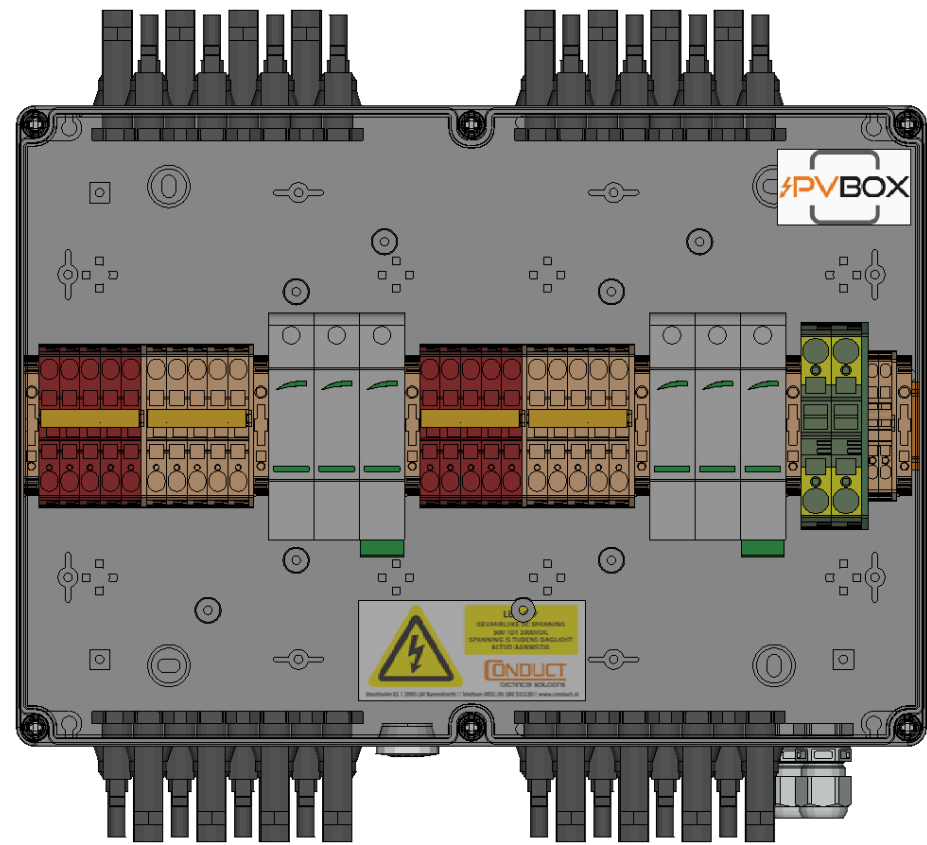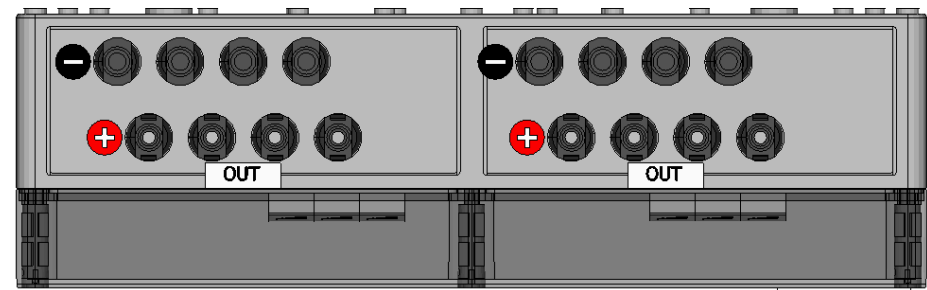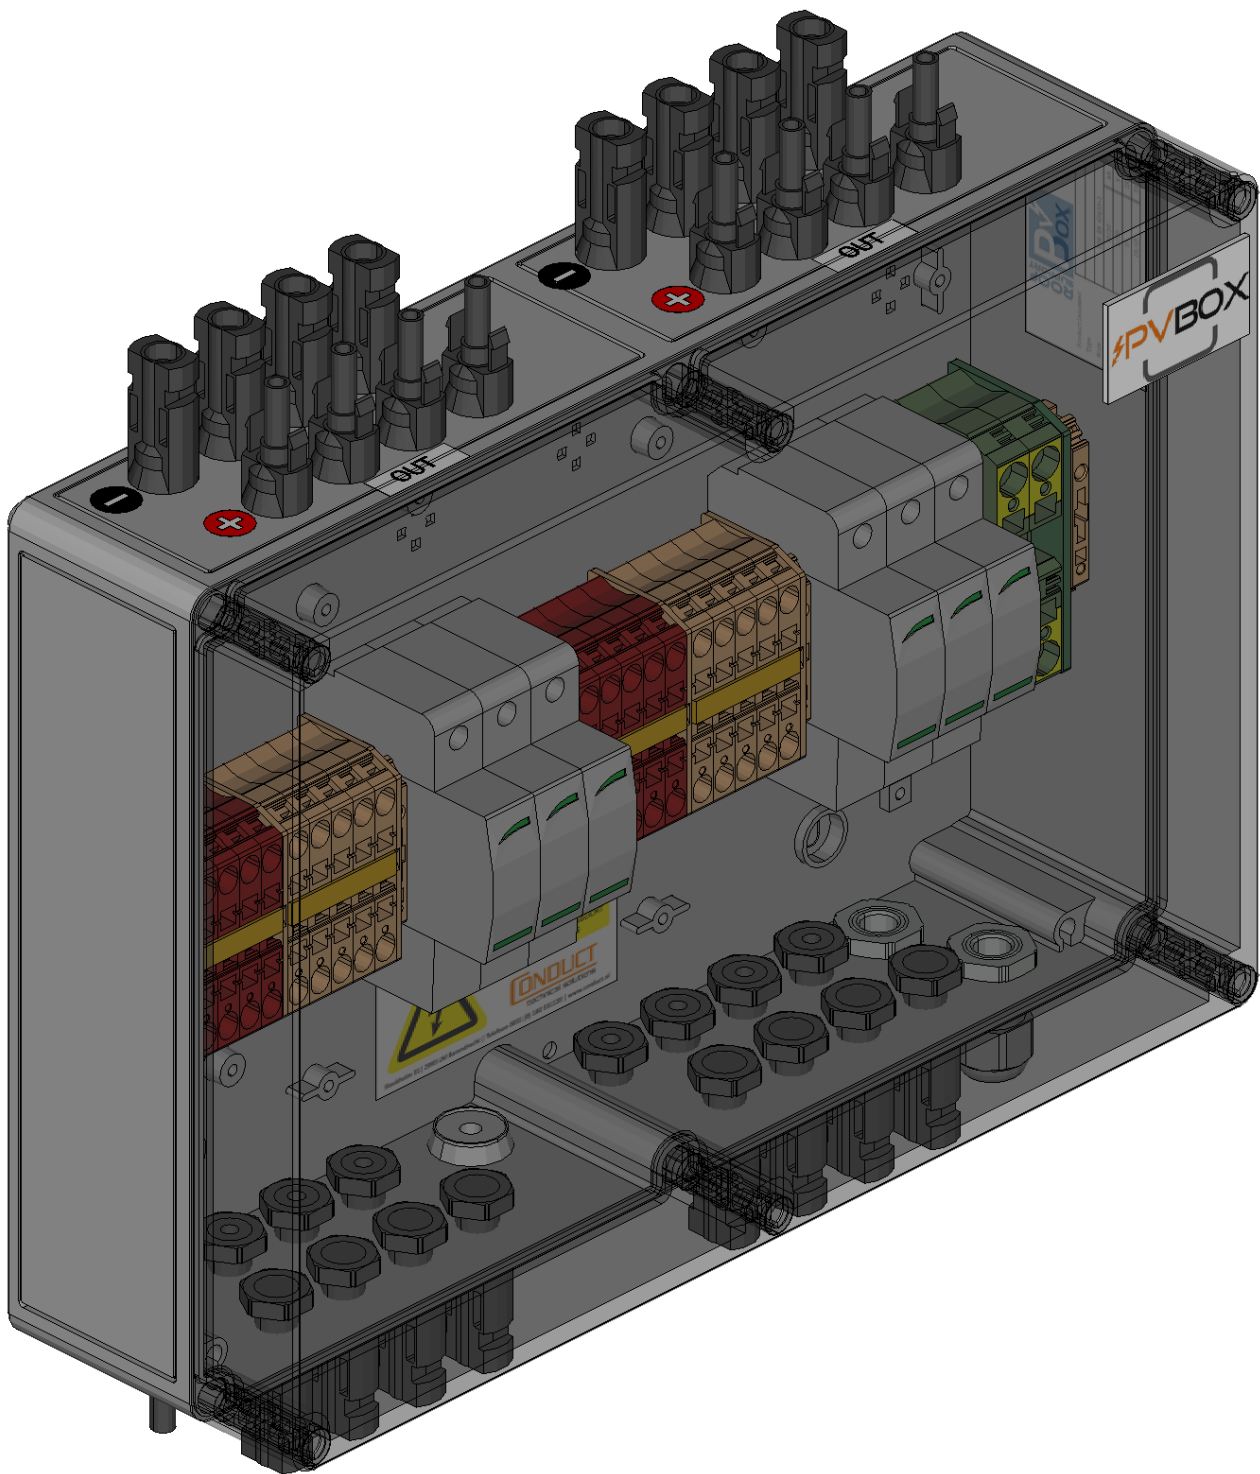

RoofSupport PVbox

CP.2.NF.T1.NSX.8IN.8OUT.MT

Cabinet layout


Drawn by: S. Vanpraet


Date: 28-2-2018

Page

600

0	1	2	3	4	5	6	7	8	9
DEVICE CODE	DESCRIPTION			TYPE	PART NUMBER		MANUFACTURER		
OSB1	OSB Type 1-2 DC			PSC3-5/1000 PV IR	77738378		Cirprotec		
OSB2	OSB Type 1-2 DC			PSC3-5/1000 PV IR	77738378		Cirprotec		

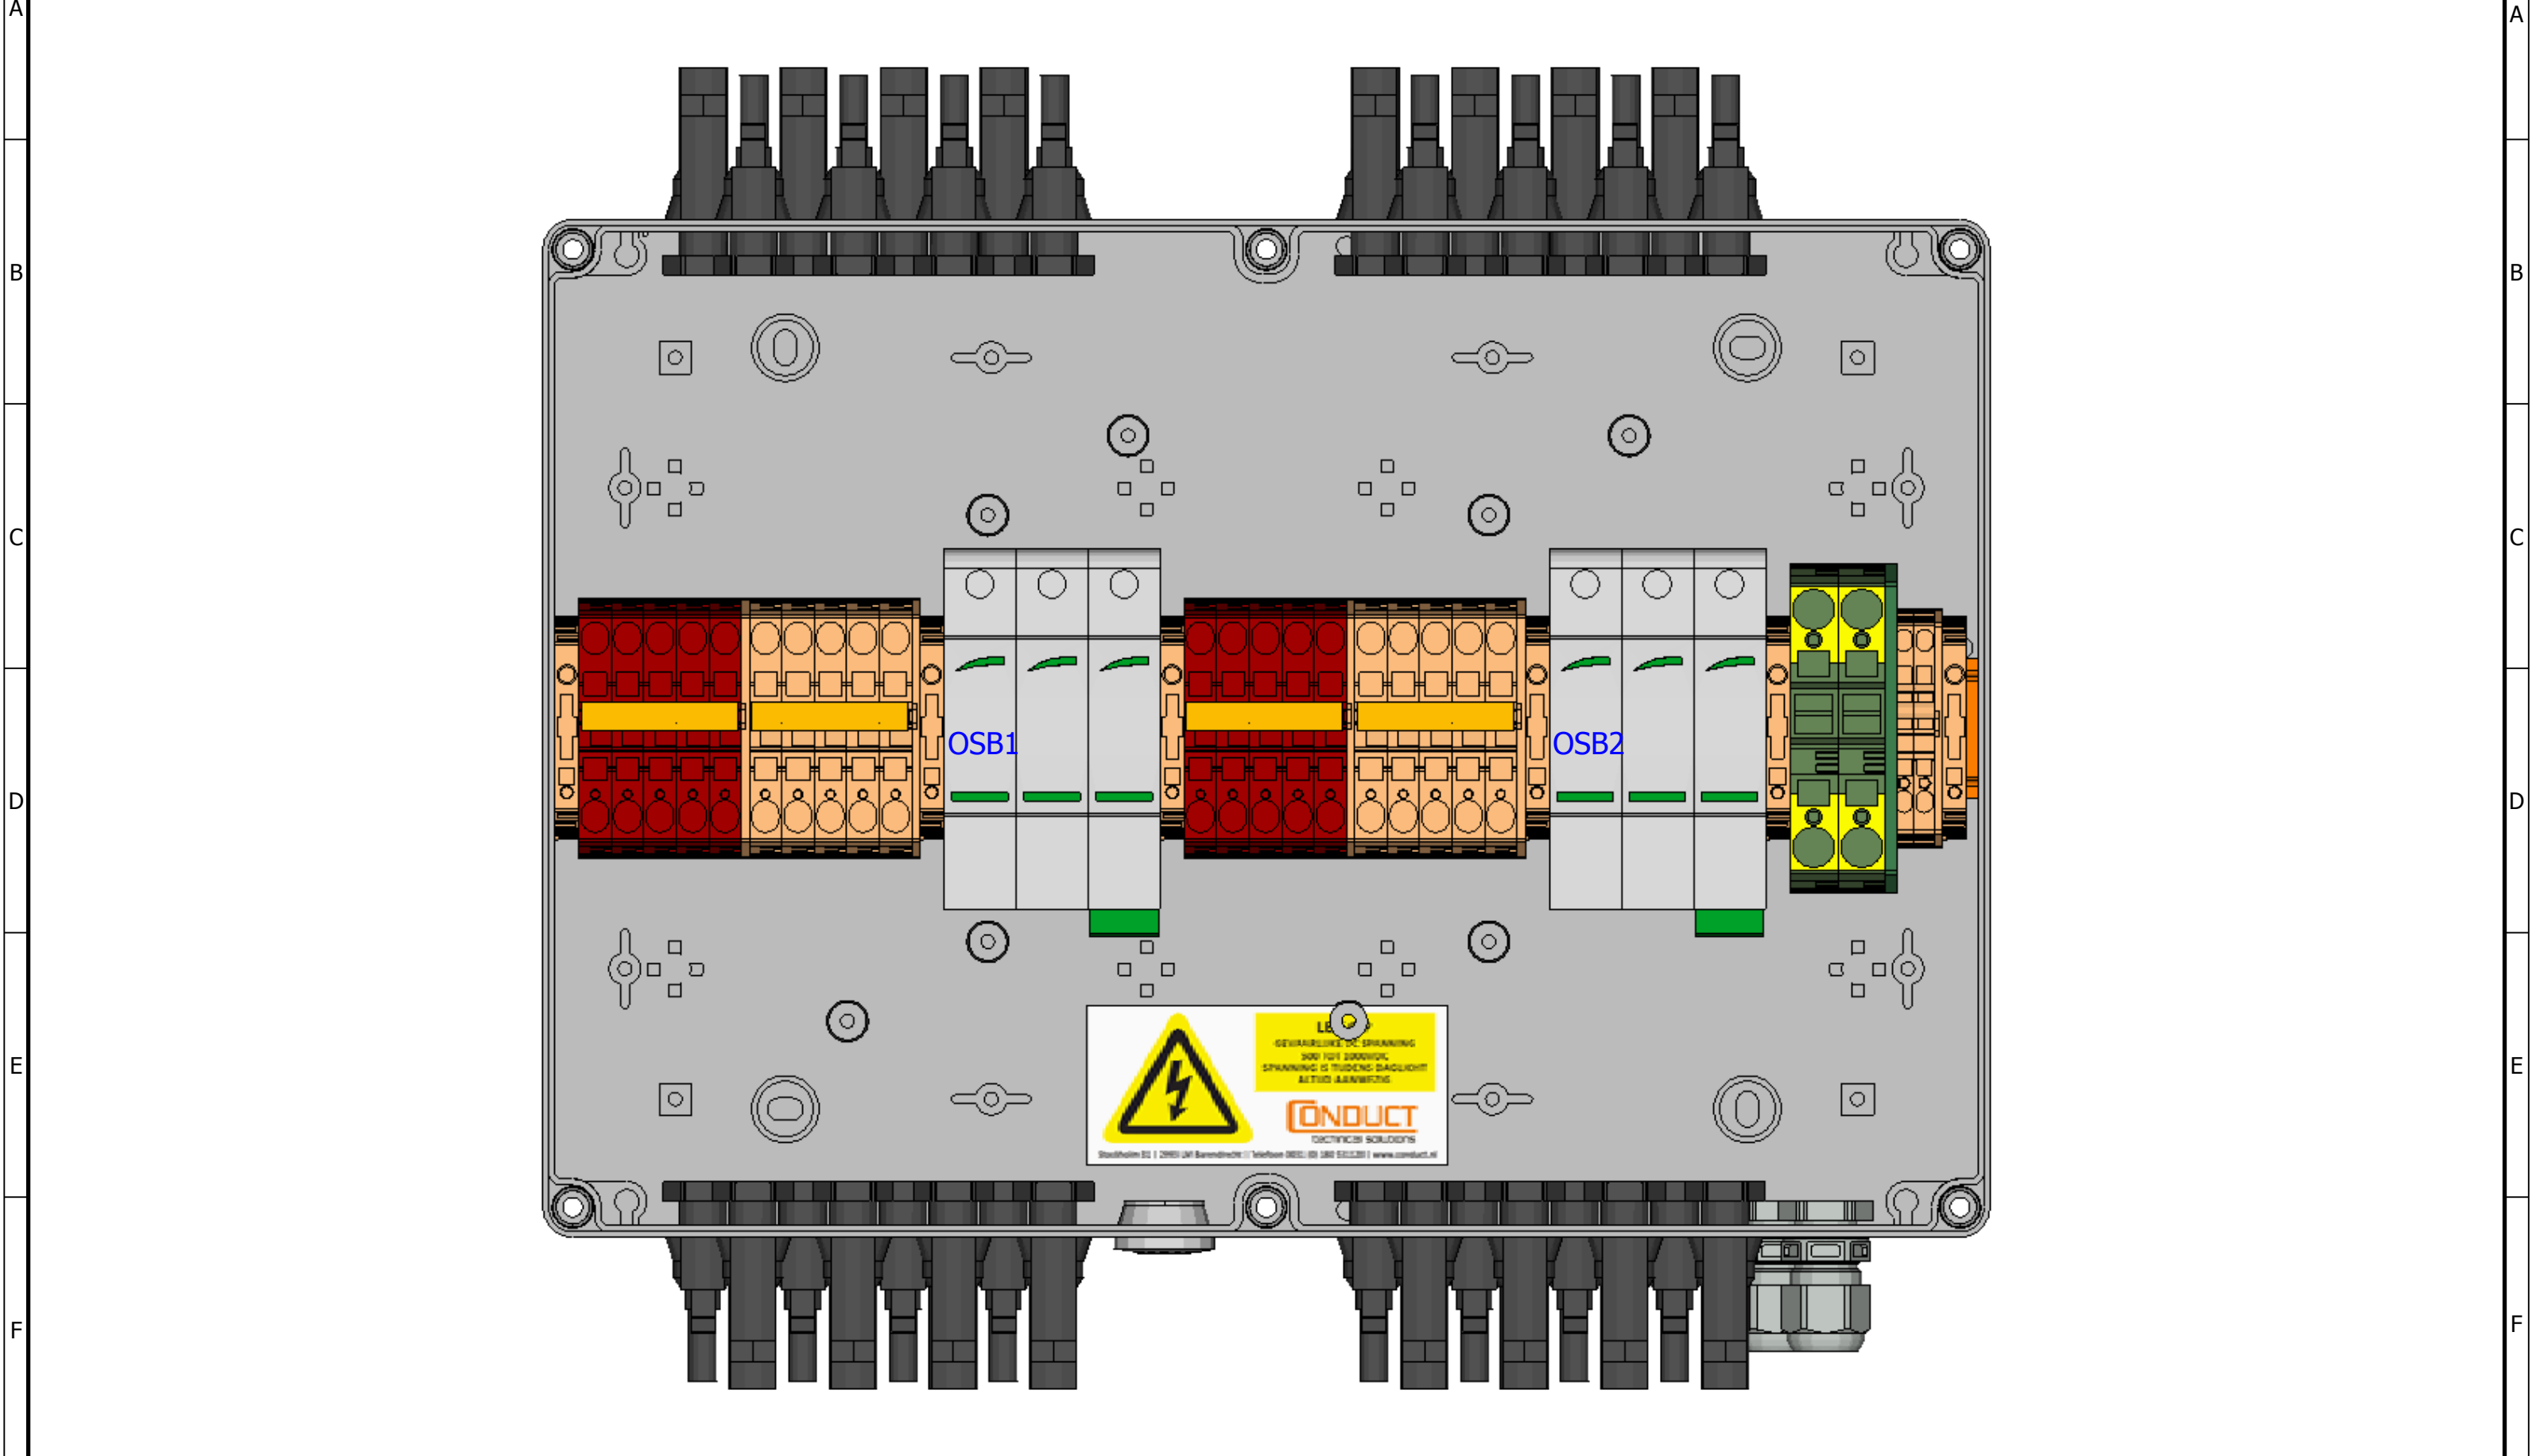

	RoofSupport PVbox						Cabinet layout		Page
	CP.2.NF.T1.NSX.8IN.8OUT.MT						Drawn by: S. Vanpraet Date: 28-2-2018		601

PRODUCT LIST

QUANTITY	DEVICE CODE	DESCRIPTION	TYPE	PART NUMBER	MANUFACTURER
0,355 m		Din rail EN 50 022 (35x7,5)	TS 35_7,5		
2	OSB1;OSB2	OSB Type 1-2 DC	PSC3-5/1000 PV IR	77738378	Cirprotec
4		Jumper bar 5 connections	ZQI 6/5 YE	3766.8	Conta-Clip
6		End bracket	ZES 35/2	3811.2	Conta-Clip
10		Terminal with tension clamp	ZRK6/2A rood	3581.9	Conta-Clip
4		End plate	ZAP6/2A beige	3760.2	Conta-Clip
10		Terminal with tension clamp	ZRK6/2A Beige	3581.2	Conta-Clip
2		PE Terminal with tension clamp	ZSL16/2A	3637.2	Conta-Clip
1		End plate	ZAP16/2A groen	3799.1	Conta-Clip
2		Terminal with tension clamp	ZRK2,5/2A beige	3500.2	Conta-Clip
1		End plate	ZAP2,5/2A beige	3700.2	Conta-Clip
1		Sticker Type	Sticker	Sticker	GTV
1		Sticker "Let op: gevaarlijke DC spanning"	Sticker	Sticker	GTV
1		Sticker PVbox	Sticker	Sticker	GTV
16		Female connector solar MC4	PV-ADSP4-S2/6	32.0079P0001	Multicontact
16		Male connector solar MC4	PV-ADBP4-S2/6	32.0078P0001	Multicontact
1		Cabinet 361x254x111 mm	TK PS 3625-11-to	11101201	Spelsberg
1		Ventilation seal M20	BST M20	26242001	Spelsberg
1		External fixing lugs	TK ABL	19400101	Spelsberg
2		Cable gland M16X1,5	ESKV16	10066411	Wiska
2		Gland locknut M16X1,5	EMUG16	10060771	Wiska



RoofSupport PVbox

CP.2.NF.T1.NSX.8IN.8OUT.MT

Product list

Drawn by: S. Vanpraet

Date: 28-2-2018

Page

700